

GEORGIA
UNIFORM CODING SYSTEM

FOR SOIL EROSION AND SEDIMENT CONTROL PRACTICES


GEORGIA SOIL AND WATER CONSERVATION COMMISSION

STRUCTURAL PRACTICES

CODE	PRACTICE	DETAIL	MAP SYMBOL	DESCRIPTION
Co	CONSTRUCTION EXIT			A crushed stone pad located at the construction site exit to provide a place for removing mud from tires thereby protecting public streets.
Sd1	SEDIMENT BARRIER			A barrier to prevent sediment from leaving the construction site. It may be sandbags, bales of straw or hay, brush, logs and poles, gravel, or a silt fence.
Sd2	INLET SEDIMENT TRAP			An impounding area created by excavating around a storm drain drop inlet. The excavated area will be filled and stabilized on completion of construction activities.
Tr	TREE PROTECTION			To protect desirable trees from injury during construction activity.

VEGETATIVE PRACTICES

CODE	PRACTICE	DETAIL	MAP SYMBOL	DESCRIPTION
Ds1	DISTURBED AREA STABILIZATION (WITH MULCHING ONLY)			Establishing temporary protection for disturbed areas where seedlings may not have a suitable growing season to produce an erosion retarding cover.
Ds2	DISTURBED AREA STABILIZATION (WITH TEMP SEEDING)			Establishing a temporary vegetative cover with fast growing seedlings on disturbed areas.
Ds3	DISTURBED AREA STABILIZATION (WITH PERM SEEDING)			Establishing a permanent vegetative cover such as trees, shrubs, vines, grasses, or legumes on disturbed areas.
Ds4	DISTURBED AREA STABILIZATION (SODDING)			A permanent vegetative cover using sods on highly erodable or critically eroded lands.
Du	DUST CONTROL ON DISTURBED AREAS			Controlling surface and air movement of dust on construction site, roadways and similar sites.
Ss	SLOPE STABILIZATION			A protective covering used to prevent erosion and establish temporary or permanent vegetation on steep slopes, shore lines, or channels.

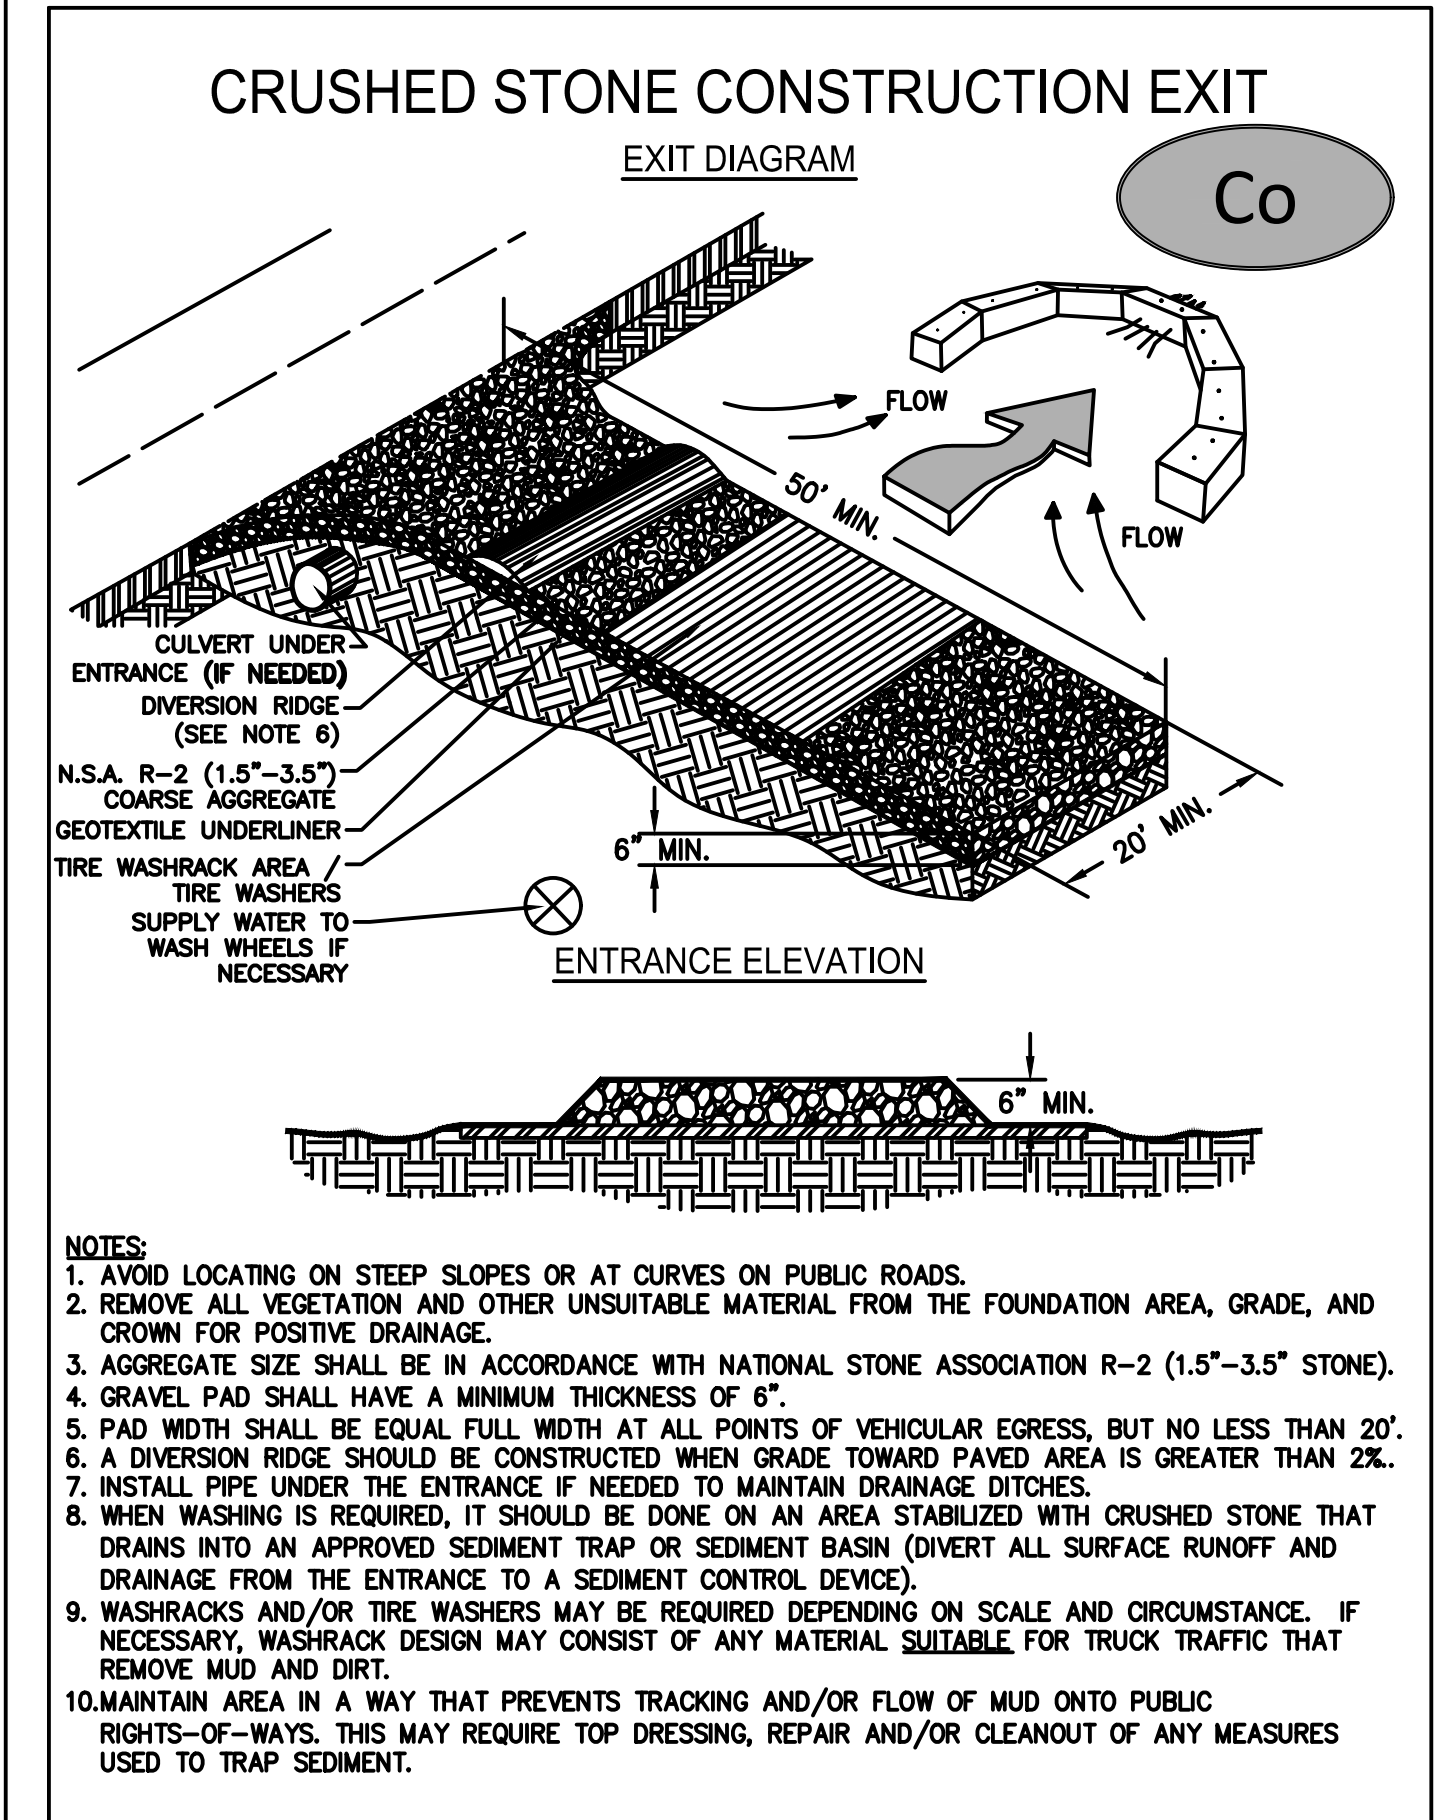

McADAMS

The John R. McAdams Company, Inc.
2905 Meridian Parkway
Durham, NC 27713

phone 919. 361. 5000
fax 919. 361. 2269
license number: 552

www.mcadamsco.com

CLIENT

N3 REAL ESTATE
1240 N KIMBALL AVE
SOUTHLAKE, TX
PHONE: 817.348.8748



STRICKLAND BROTHERS OIL
CHANGE - DALLAS
SITE PLAN SUBMITTAL
235 E PAULDING DR
DALLAS, GEORGIA 30157



CHRISTIAN & ELLINGTON
ENGINEERING | LAND SURVEYING

709 BELLEVUE AVENUE (478) 272-3013
DUBLIN, GEORGIA 31021 FIRM NO. PEO005476



GSWCC CERTIFICATION #: 94328

REVISIONS

NO.	DATE	REVISION DESCRIPTION
1	11.18.2021	RESPONSE TO 1ST REVIEW COMMENTS
2	-	-
3	-	-
4	-	-
5	-	-
6	-	-

PLAN INFORMATION

PROJECT NO.	2021110768
FILENAME	2021110768X-ESPC
CHECKED BY	SW
DRAWN BY	BTE
SCALE	N/A
DATE	11.04.2021

SHEET

EROSION CONTROL
DETAILS

C6.01



Know what's below.
Call before you dig.

ALL CONSTRUCTION SHALL BE IN ACCORDANCE
WITH THE CURRENT PAULDING COUNTY
ENGINEERING DESIGN AND CONSTRUCTION
STANDARDS

PRELIMINARY DRAWING - NOT RELEASED FOR CONSTRUCTION