




3 WALL SECTION  
SCALE: 1" = 1'-0"

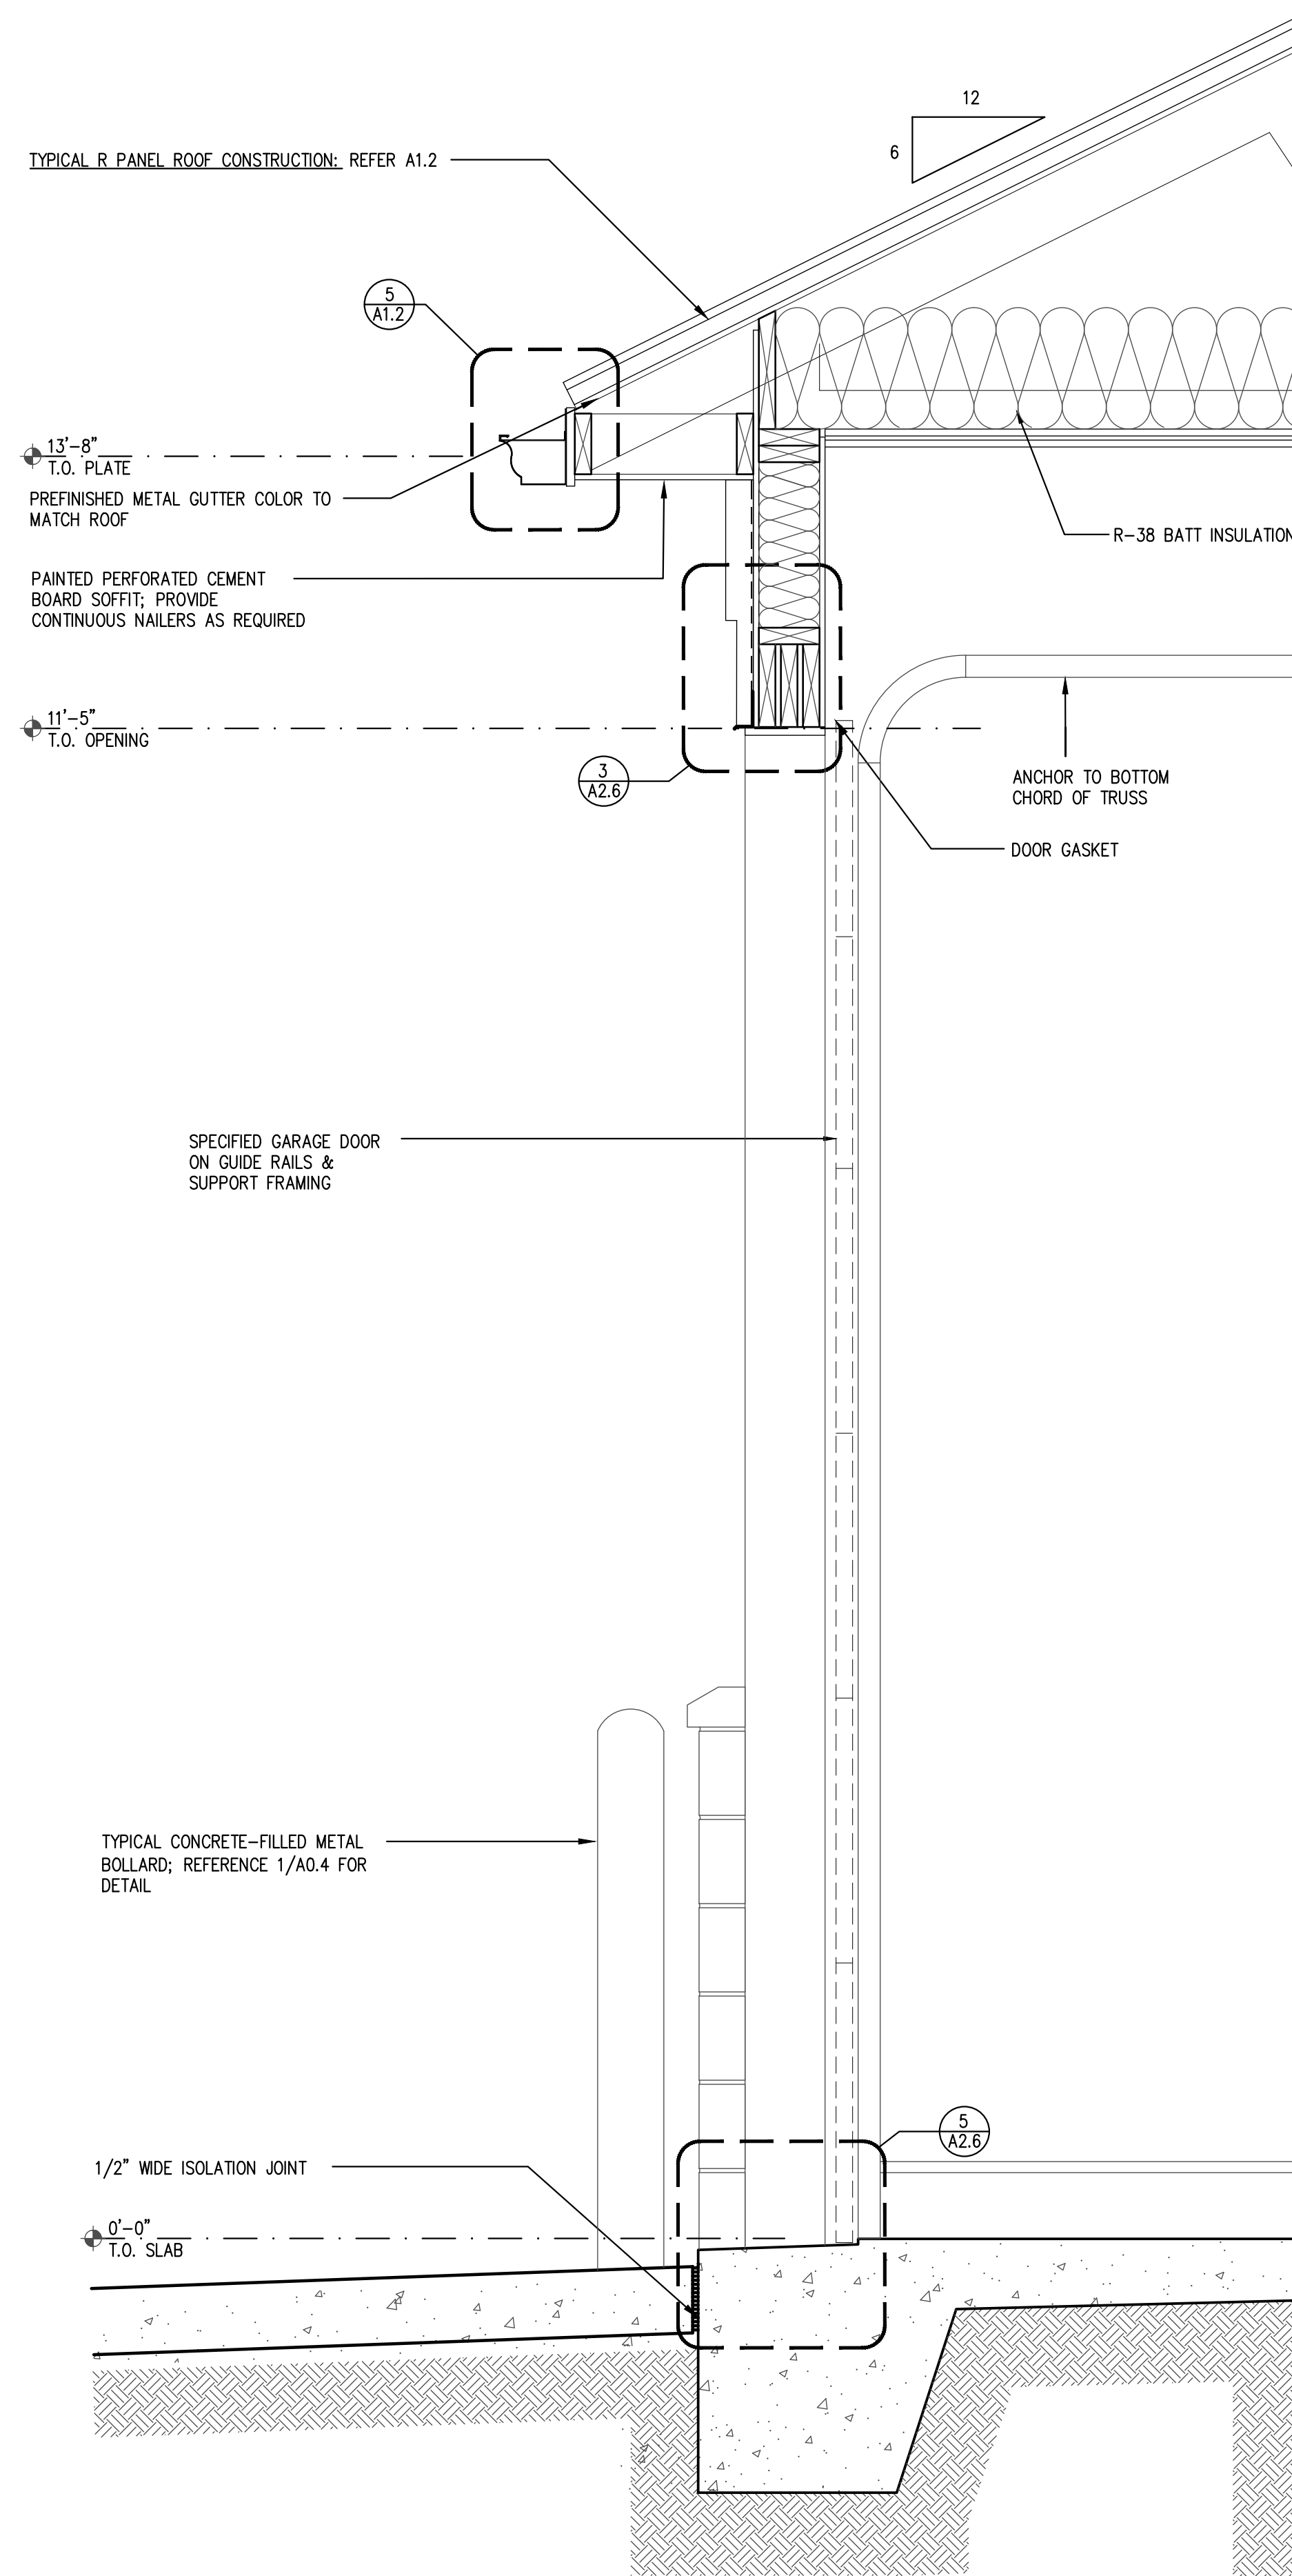

2 WALL SECTION  
SCALE: 1" = 1'-0"

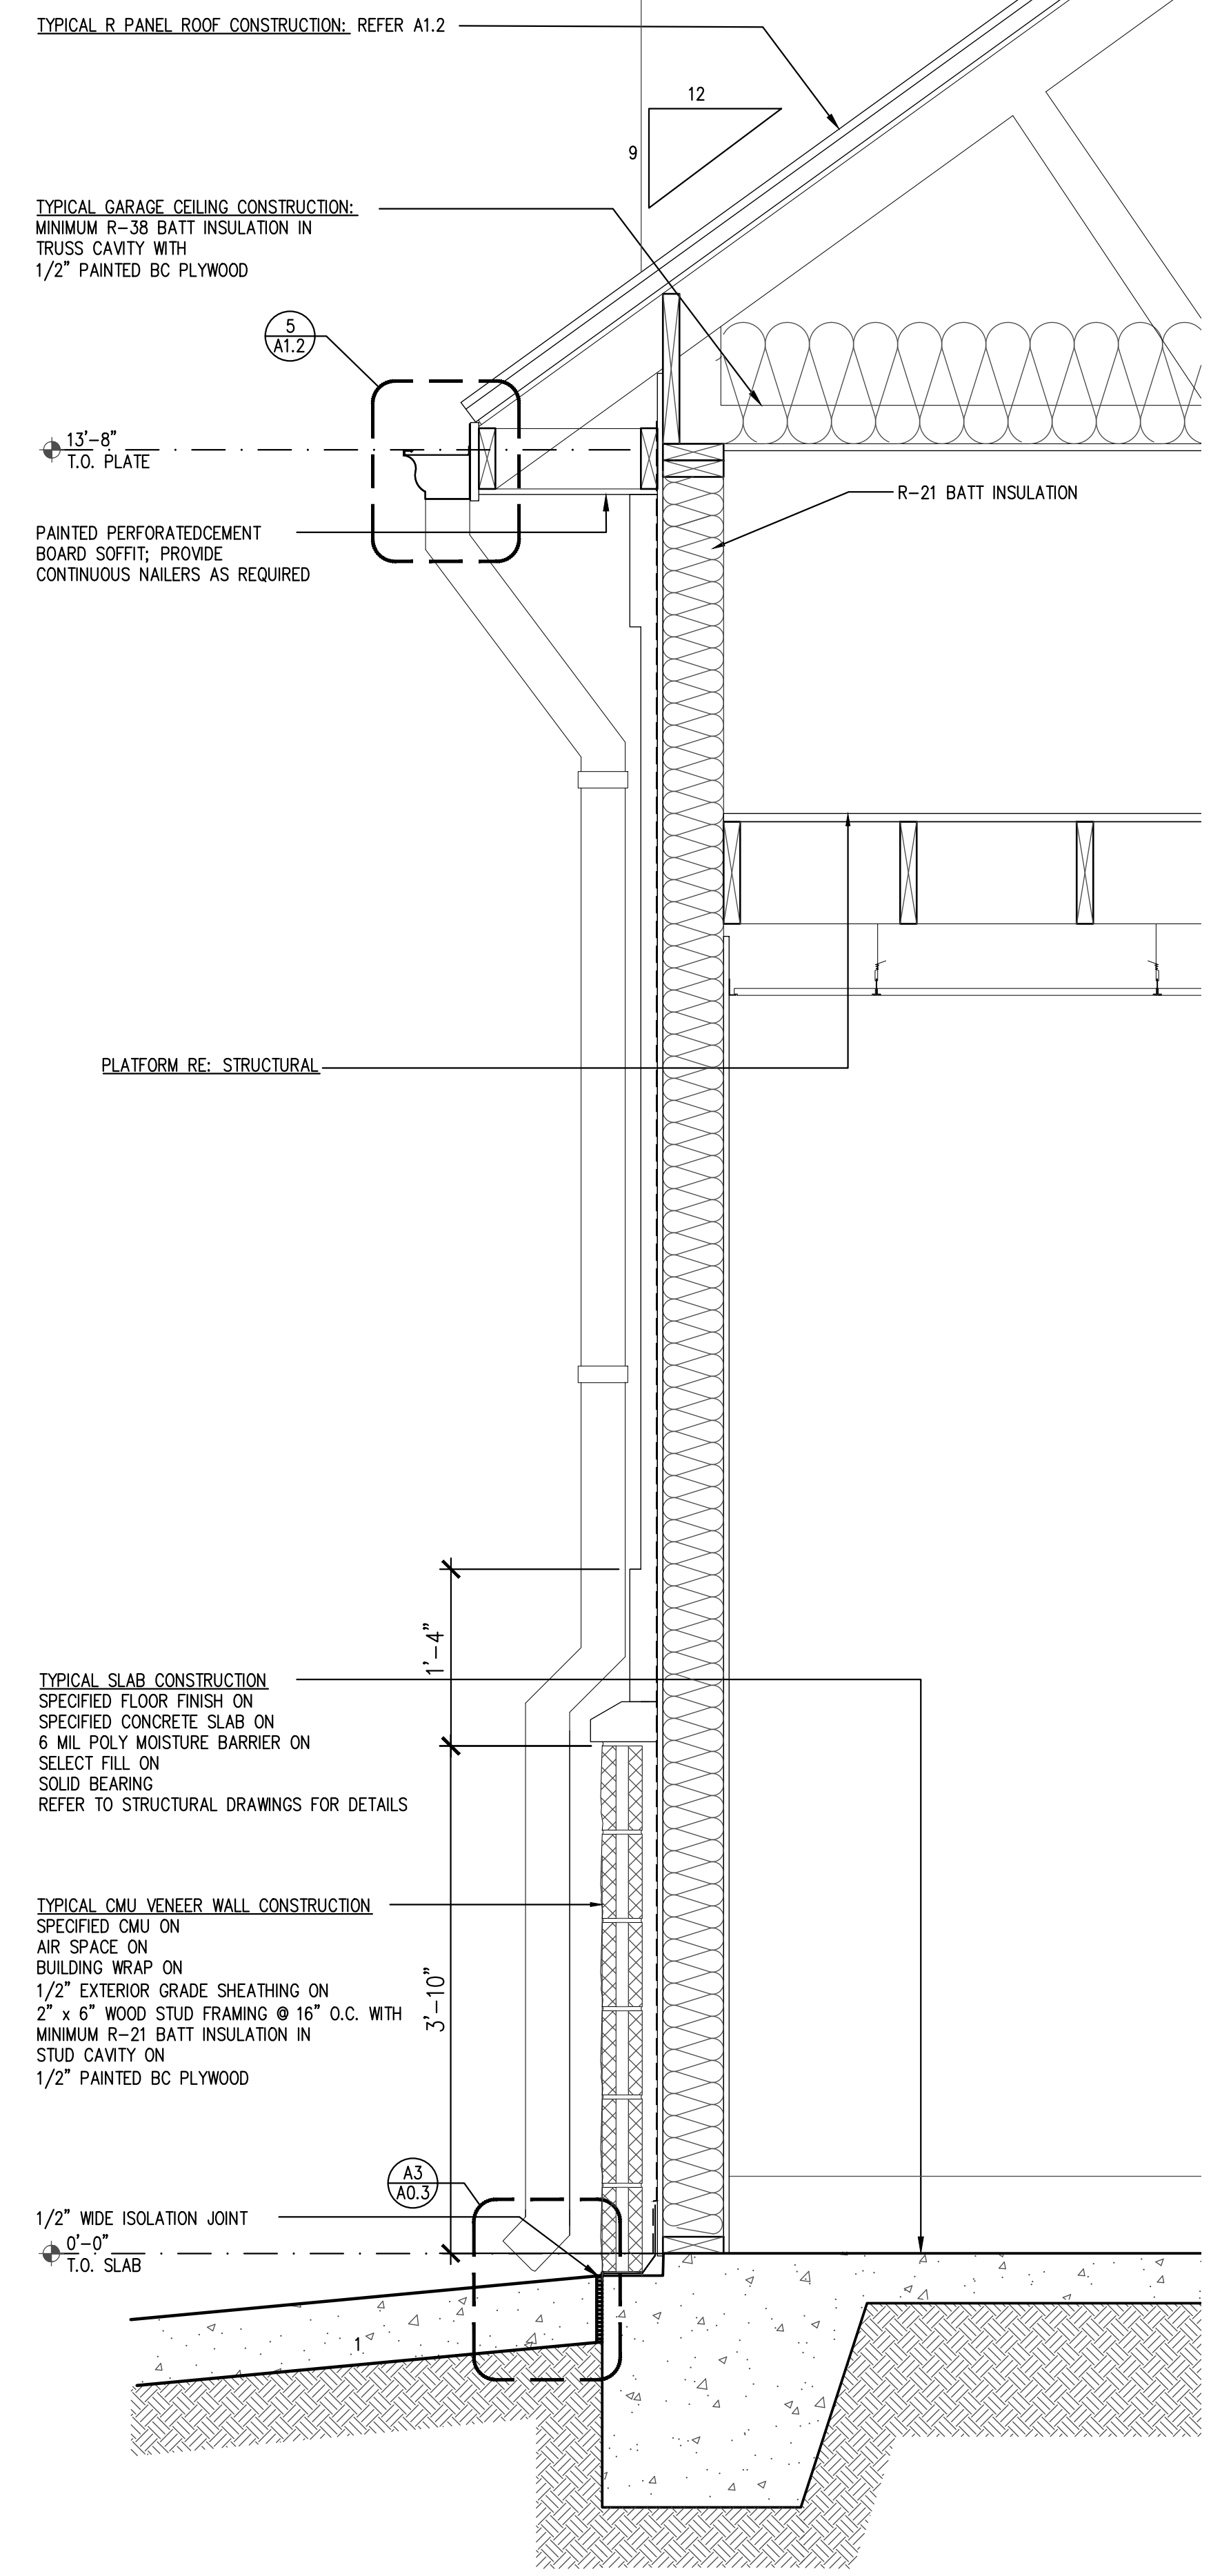

1 WALL SECTION  
SCALE: 1" = 1'-0"

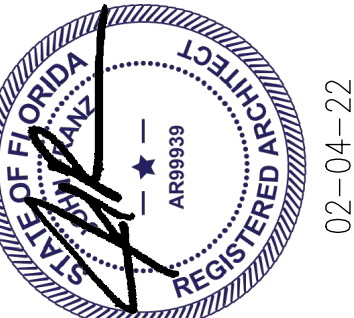

**JOHN FRANZ**  
architect

(817) 737-9922

4055 International Plaza Suite 100  
Fort Worth, Texas 76109

**STRICKLAND BROTHERS**

4354 US HWY 90  
PACE, FLORIDA 32571

Revisions:

File Name: 22057 - A2.3  
Project No: 22057  
Date: 02/02/22  
Drawn By:  
Checked By:

SHEET

**A2.3**

WALL SECTIONS