
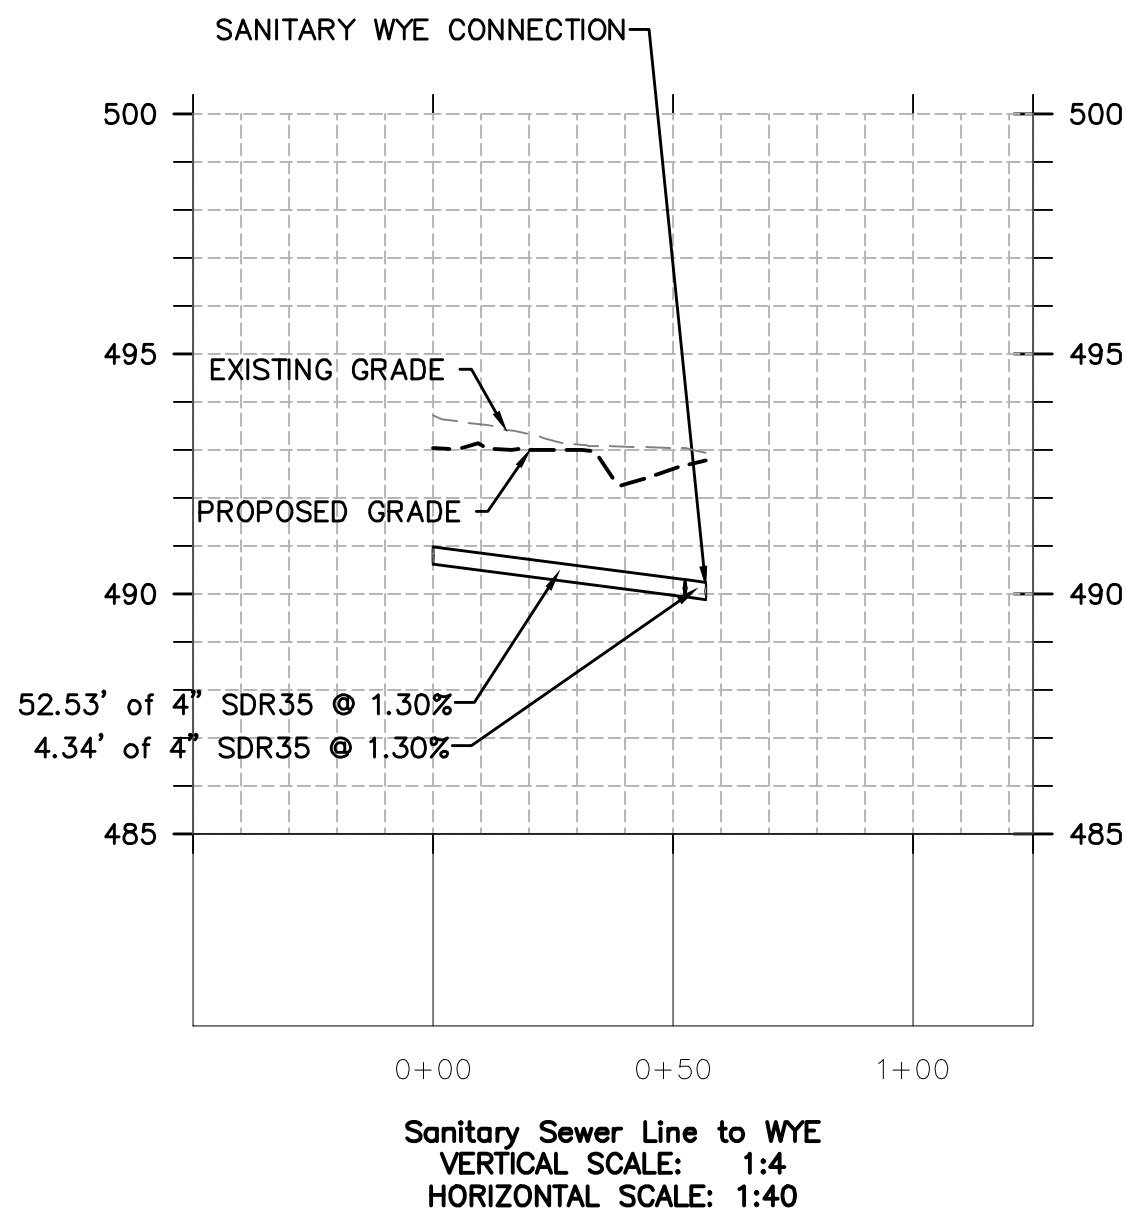


P:\2016\201608060\800\_110\_Civil\_Engineering\Current\_Drawings\201608060\_C-2.0\_UTILITY\_PLAN.dwg

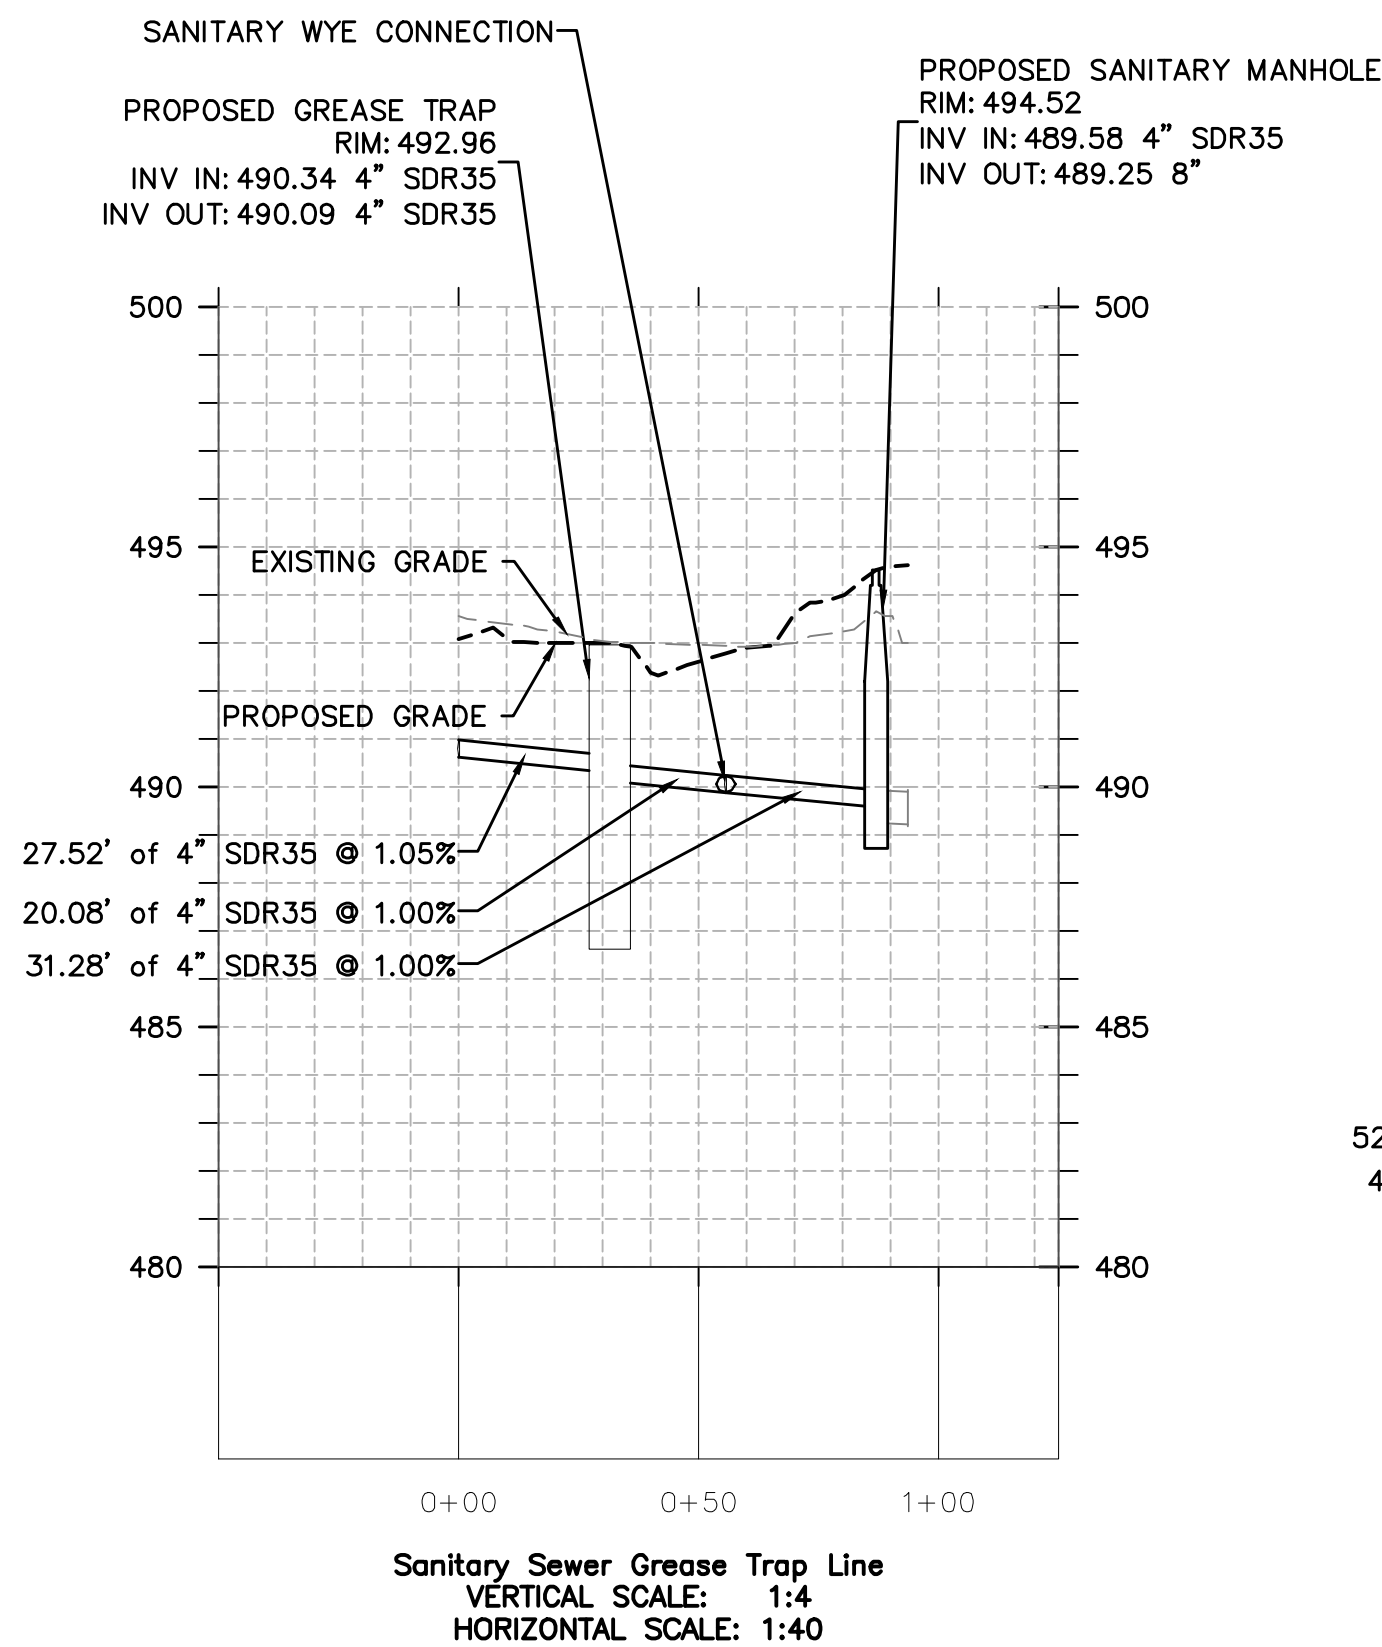

UTILITY PROFILE

1

KEY NOTES & DETAILS

A

Scale= NTS

C-2.1

C-2.1



PANDA RESTAURANT GROUP INC.

1683 Walnut Grove Ave.  
Rosemead, California  
91770

Telephone: 626.799.9898  
Facsimile: 626.372.8288

All ideas, designs, arrangement and plans indicated or represented by this drawing are the property of Panda Express Inc. and were created for use on this specific project. None of these ideas, designs, arrangements or plans may be used by or disclosed to any person, firm, or corporation without the written permission of Panda Express Inc.

REVISIONS:

ISSUE DATE:

1ST PERMIT SET	09-23-16
2ND BID SET	12-21-16

DRAWN BY: P. FLEMING

PANDA PROJECT #: S8-17-D5084

ENG PROJECT #: 201608060

**GreenbergFarrow**

3 Executive Drive, Suite 150  
Somerset, NJ 08873  
t: 732 537 0811  
www.greenbergfarrow.com

JOHN NOURZAD  
PROFESSIONAL ENGINEER  
LICENSE NO. 18106

PANDA EXPRESS

WARM & WELCOME V2  
1065 PINE LOG ROAD  
AIKEN, SC 29801

C-2.1

UTILITY PROFILE & DETAIL