



PARAPET DETAIL	04
----------------	----

Scale= 1 1/2" = 1'-0"	A-400
-----------------------	-------

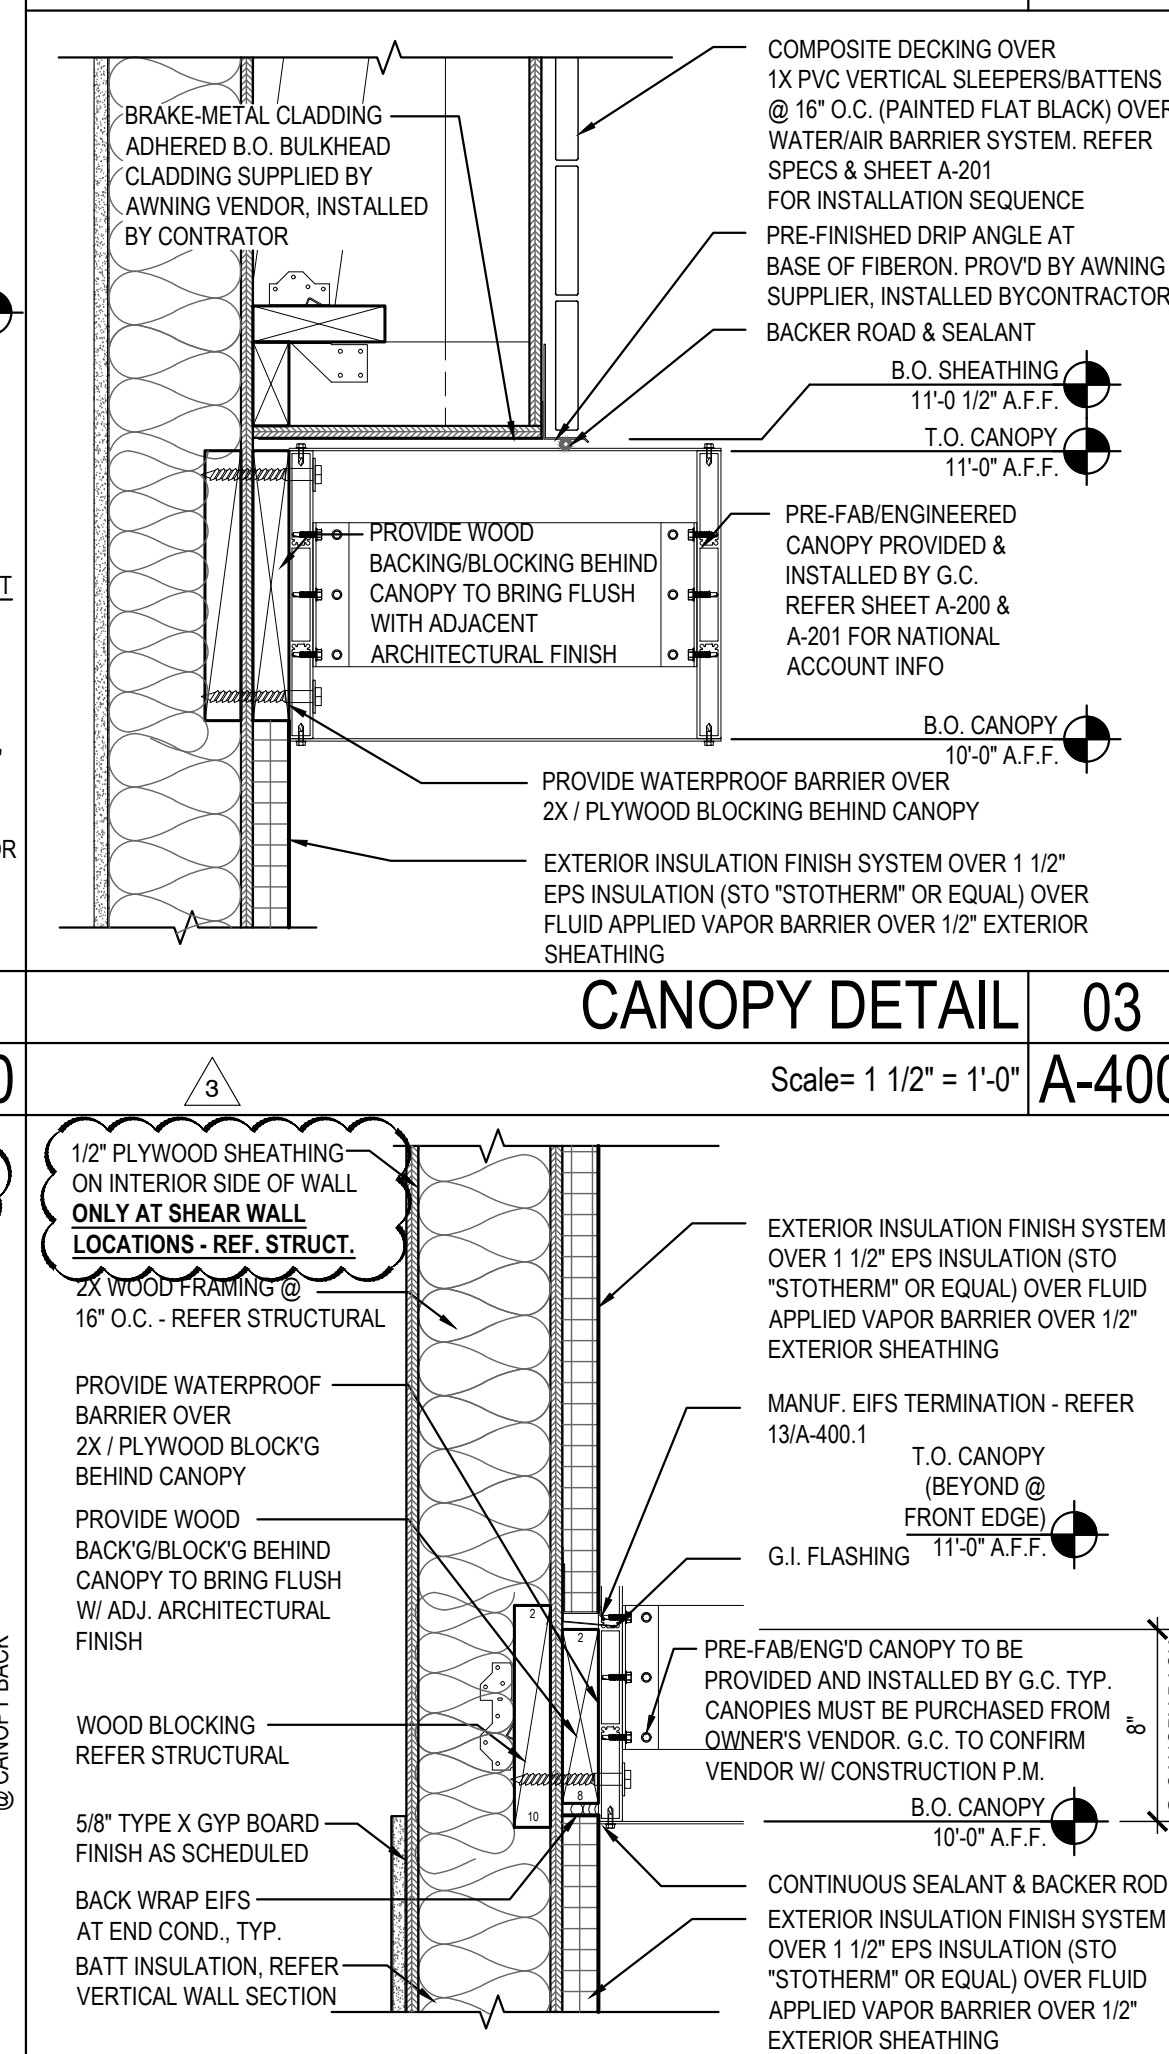

CANOPY DETAIL | 02

Scale= 1 1/2" = 1'-0"	A-400
-----------------------	-------

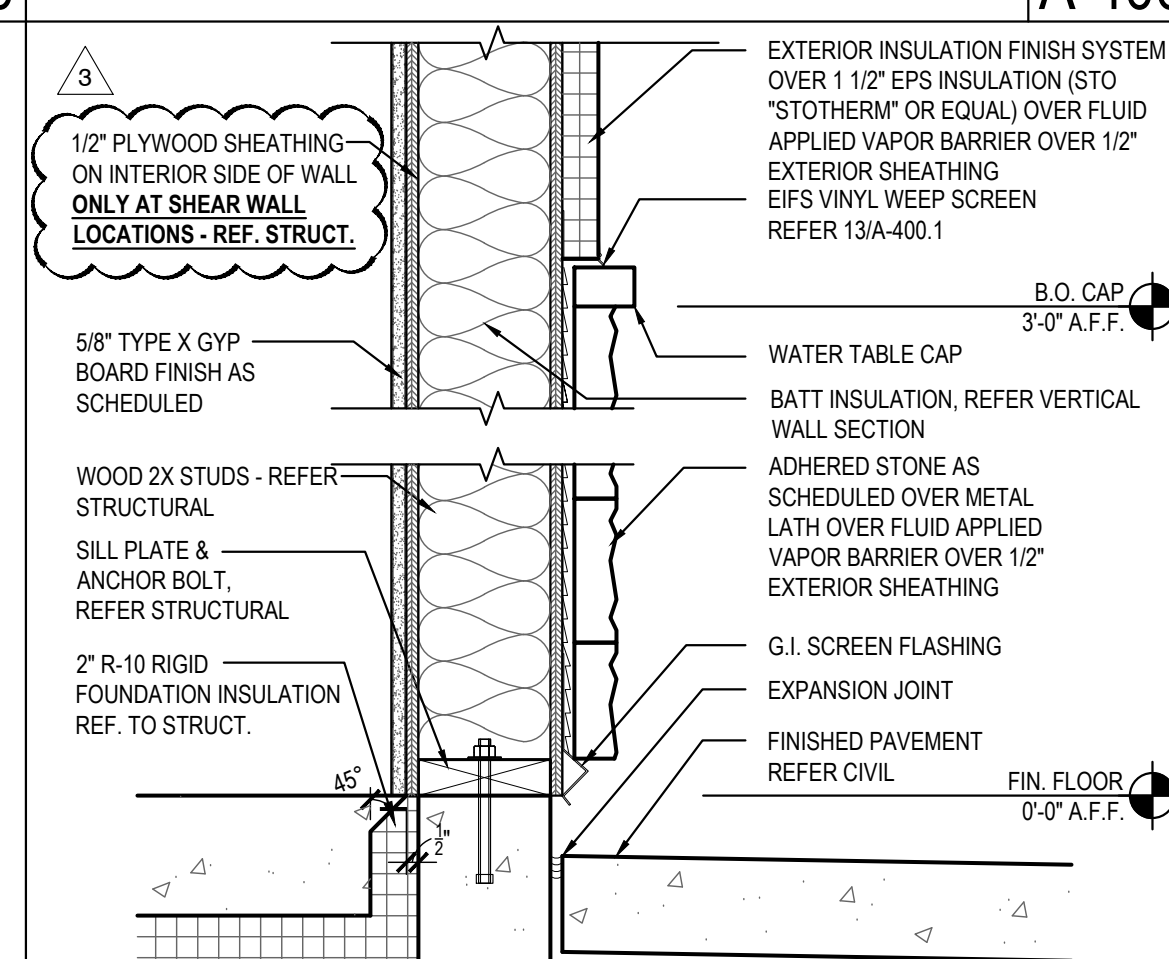

SII DETAIL	01
--------------	----

Scale= 1 1/2" = 1'-0"	A-400
-----------------------	-------

